

85200

85200


85200

**COPYRIGHT:**  
 The design and details shown on this drawing are applicable to their project only and may not be reproduced in whole or in part or be used for any other project or purpose without the written permission of The O'Toole Partnership Architects with whom copyright resides.  
 DO NOT SCALE from this drawing. Use figured dimensions. Contractor to check all dimensions site prior to commencement of works. Any discrepancies are to be referred to the ARCHITECT.

**KEY PLAN:**



- Legend**
- Studio
  - 1 Bed
  - 2 Bed
  - 3 Bed
  - Core
  - Entrance Hall
  - Circulation
  - External Walkway
  - Shared Space
  - Communal Terrace
  - Community Space
  - Creche
  - Retail
  - Plant

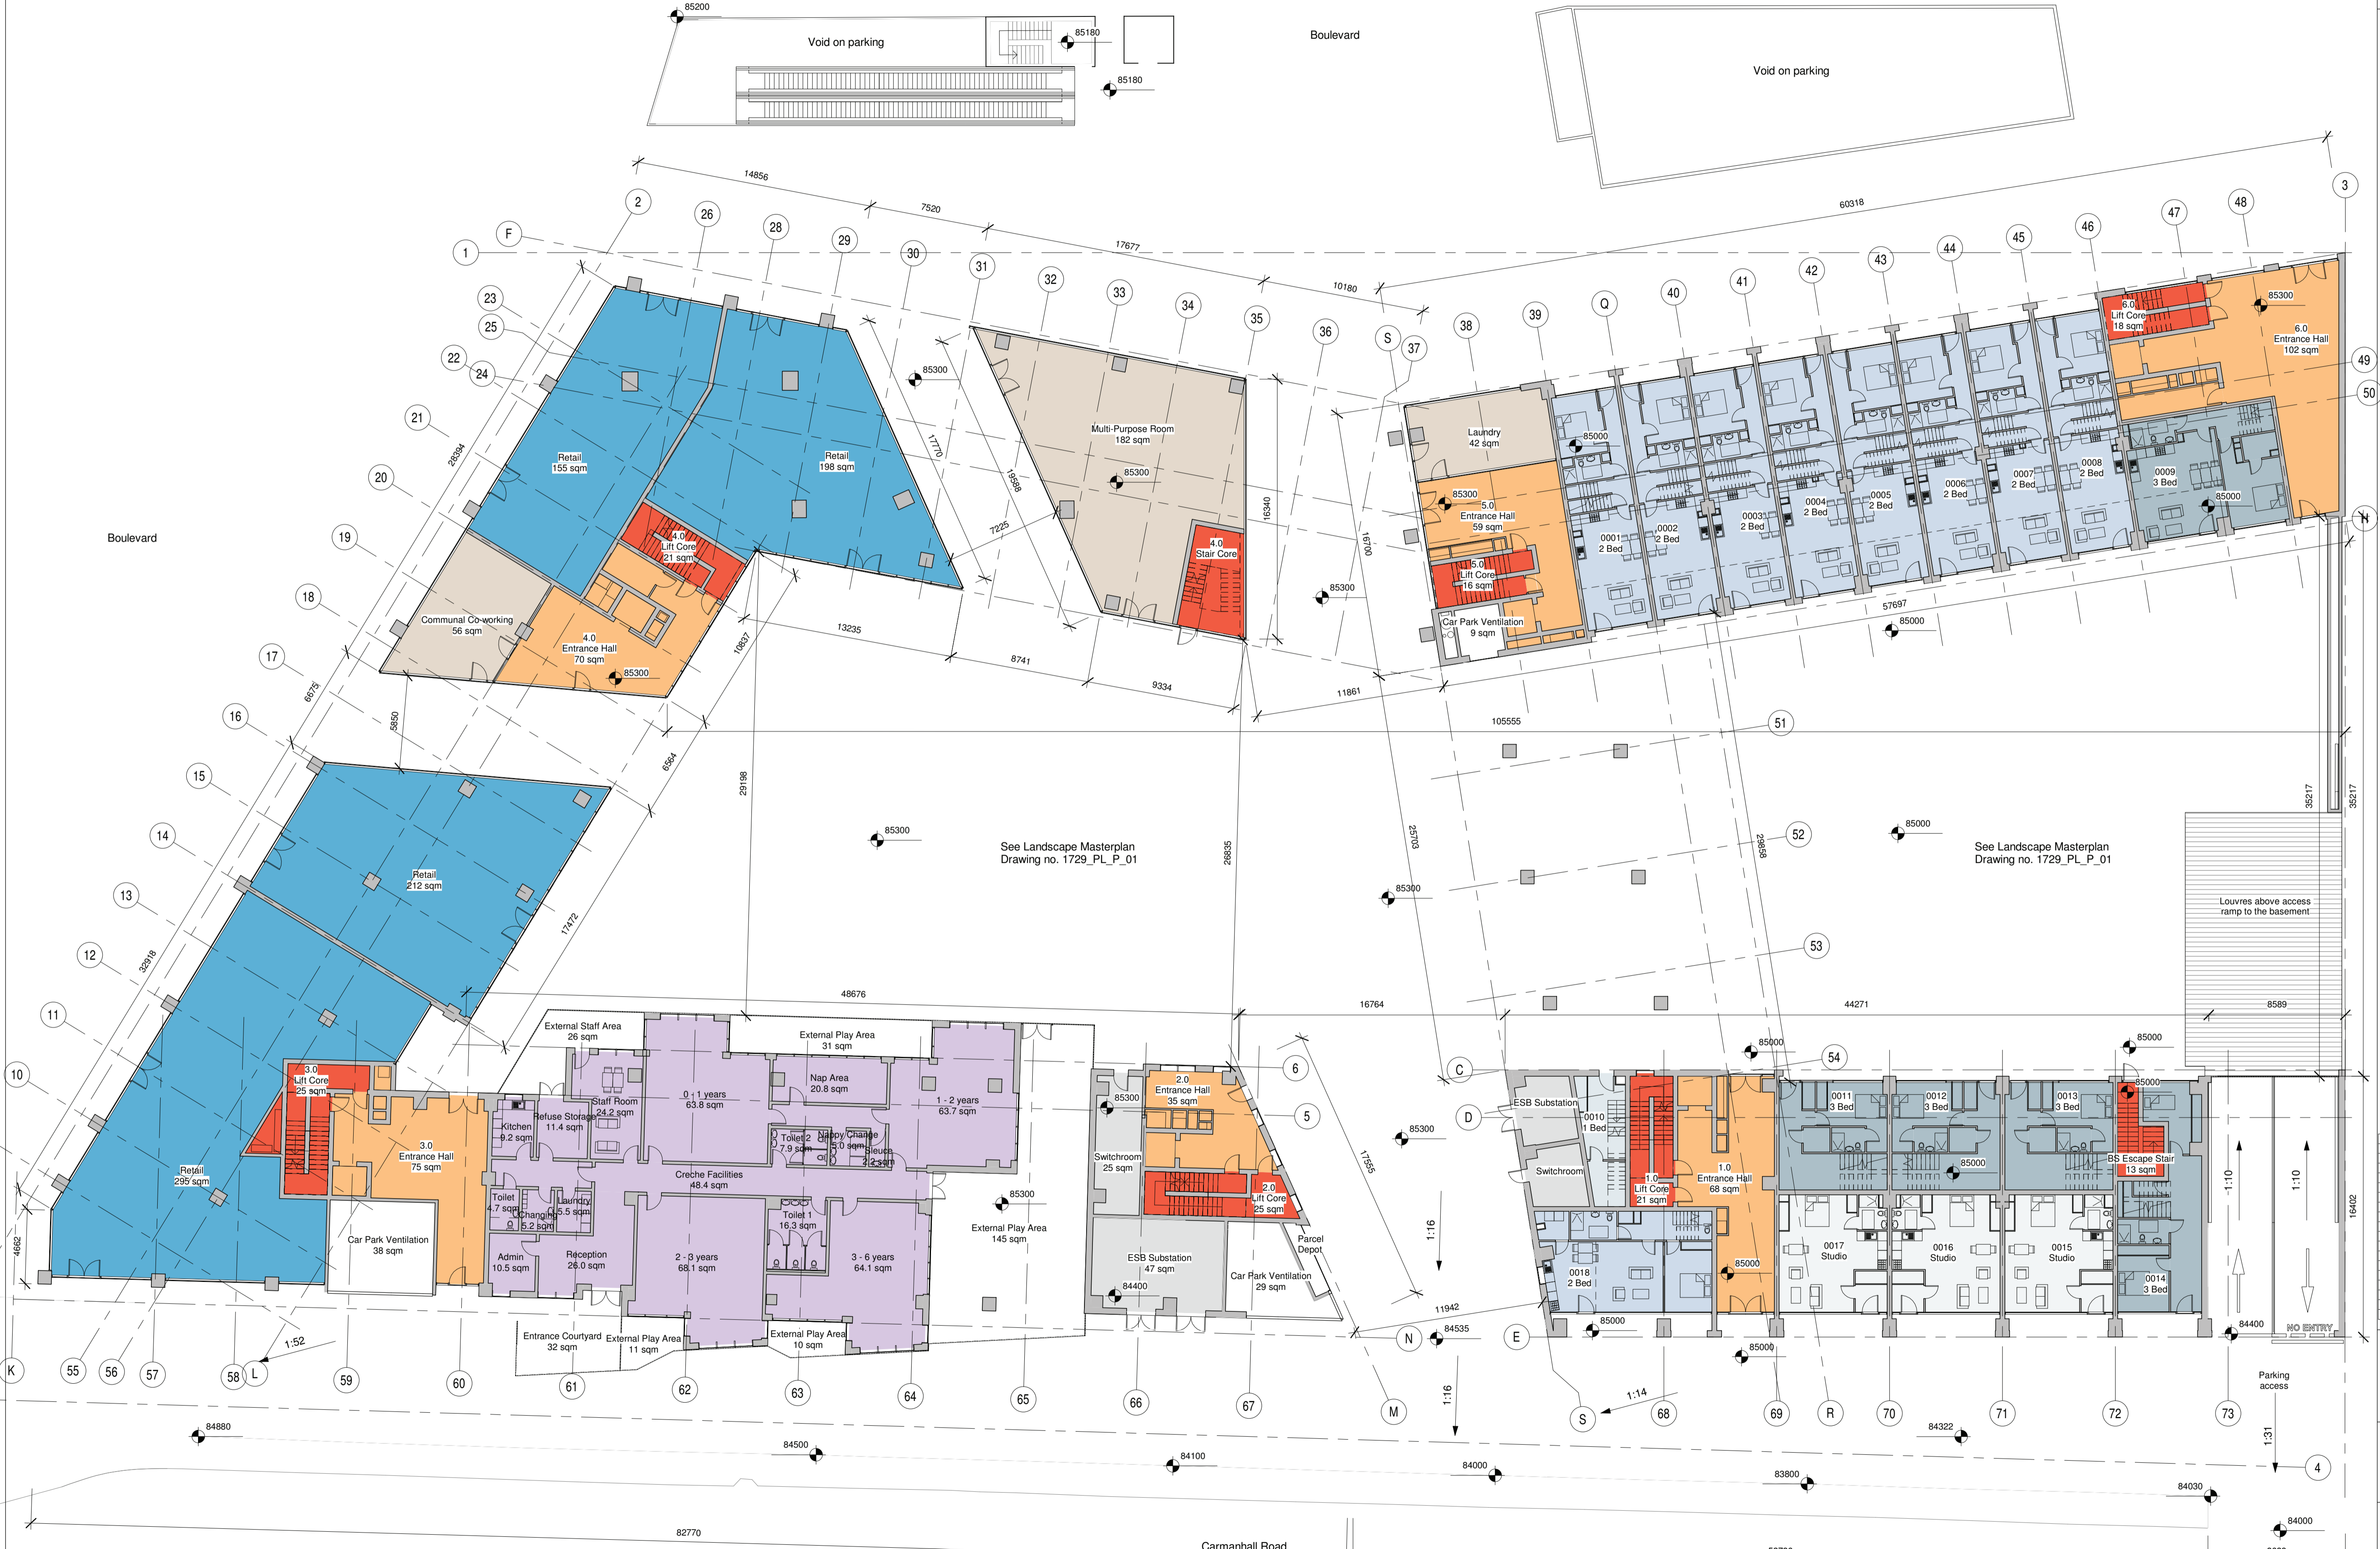

AS PER PERMITTED  
 PA REG. REF.  
 ABP-304405-19

**1 Permitted Ground Floor Plan**  
 1 : 200

Date	Rev.	By	Checked	REVISIONS	Descriptions

**TOT Architects**  
 48 Upper Mount Street  
 Dublin 2, Ireland  
 T +353 1 763 7800  
 F +353 1 86602670  
 www.totarchitects.ie  
 info@totarchitects.ie

PROJECT:	IRES Residential Properties LTD RB Central Planning
STAGE:	Permitted Ground Floor Plan
DATE:	18/04/19
SCALE:	1 : 200
DRAWN:	EH
CHECKED:	LC
JOB NO.:	1742
FILE NAME:	
DRAWING NO.:	P210
SHEET SIZE / REVISION:	A1