


**COPYRIGHT:**  
 The design and details shown on this drawing are applicable to their project only and may not be reproduced in whole or in part or be used for any other project or purpose without the written permission of The O'Toole Partnership Architects with whom copyright resides.  
**DO NOT SCALE** from this drawing. Use figured dimensions. Contractor to check all dimensions site prior to commencement of works. Any discrepancies are to be referred to the ARCHITECT.

**KEY PLAN:**

- Legend**
- Studio
  - 1 Bed
  - 2 Bed
  - 3 Bed
  - Core
  - Entrance Hall
  - Circulation
  - External Walkway
  - Shared Space
  - Communal Terrace
  - Community Space
  - Creche
  - Retail
  - Plant

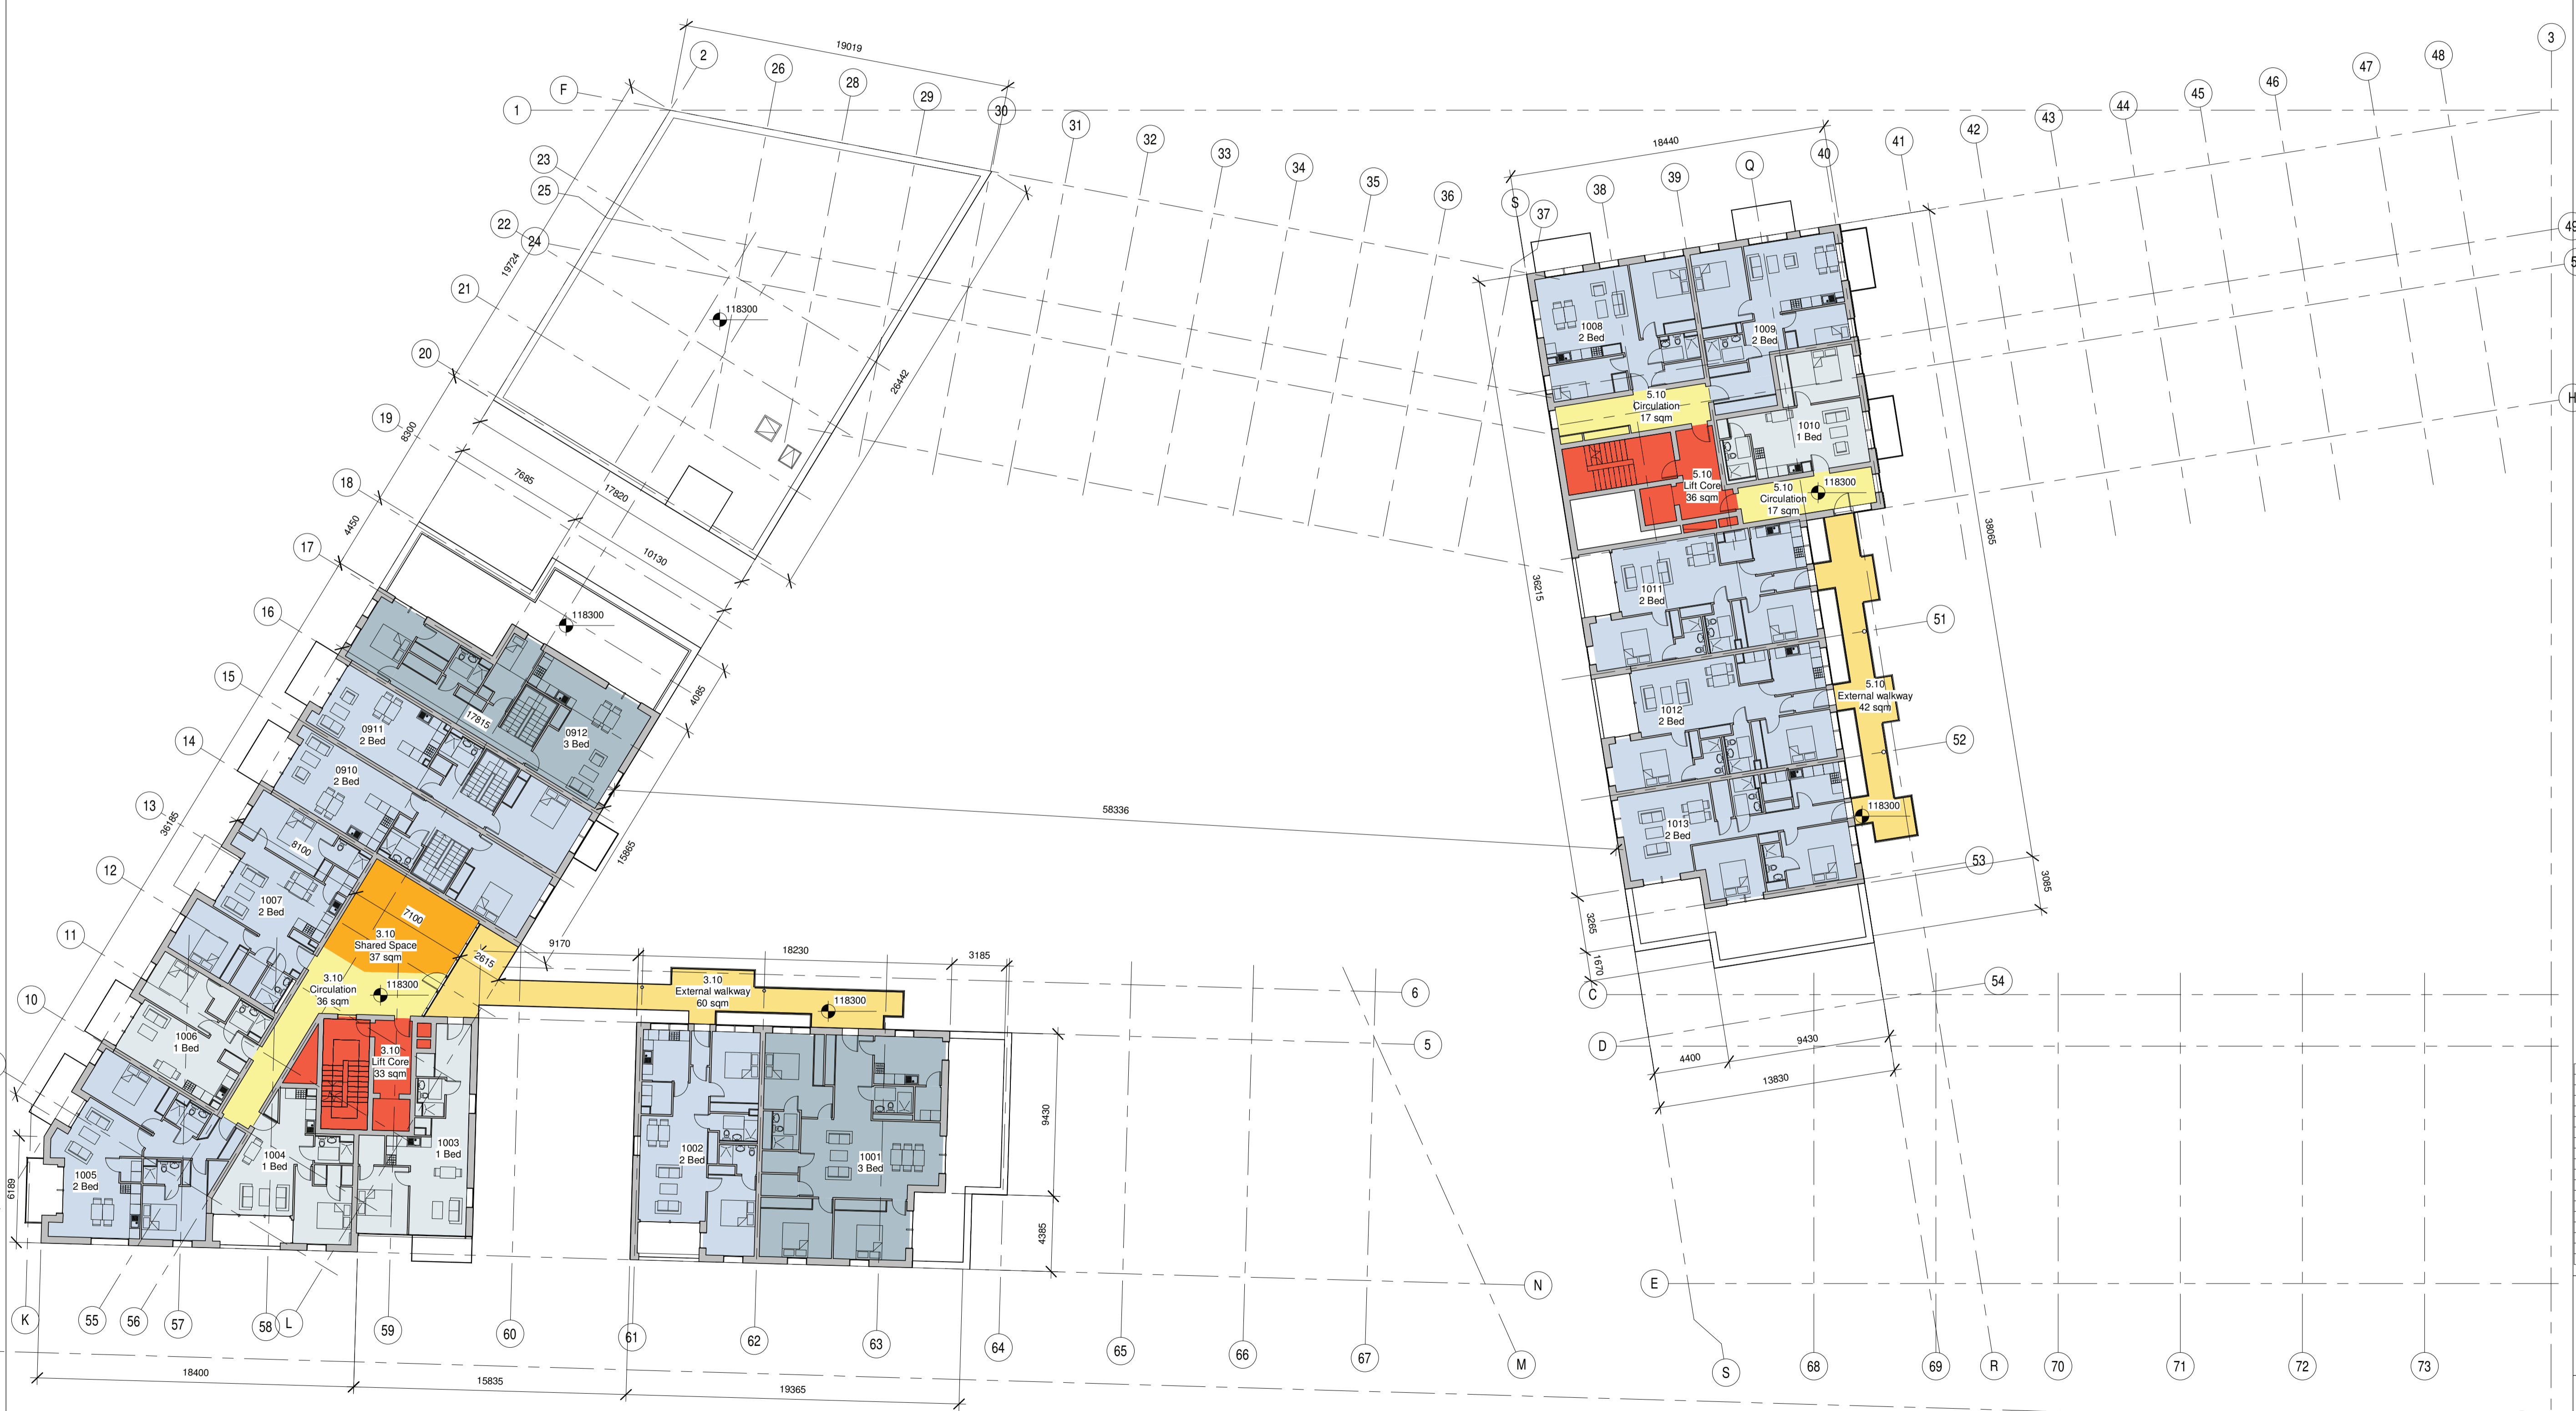

AS PER PERMITTED  
 PA REG. REF.  
 ABP-304405-19

**1** Permitted 10th Floor Plan  
 1 : 200

Date	Rev.	By	Checked	Descriptions

**TOT Architects**  
48 Upper Mount Street Dublin 2, Ireland T +353 1 763 7800 F +353 1 8660262 www.totarchitects.ie info@totarchitects.ie

**PROJECT:**  
 IRES Residential Properties LTD  
 RB Central  
 Planning

**DRAWING TITLE:**  
 Permitted 10th Floor Plan

DATE:	18/04/19	DRAWING NO:	
SCALE:	1 : 200	SHEET NO. / REVISION:	P221
DRAWN:	EH		
CHECKED:	LC		
JOB NO:	1742		
FILE NAME:			A1