


**COPYRIGHT:**  
 The design and details shown on this drawing are applicable to their project only and may not be reproduced in whole or in part or be used for any other project or purpose without the written permission of The O'Toole Partnership Architects with whom copyright resides.  
**DO NOT SCALE** from this drawing. Use figured dimensions. Contractor to check all dimensions on site prior to commencement of works. Any discrepancies are to be referred to the ARCHITECT.

**KEY PLAN:**

- Legend**
- Studio
  - 1 Bed
  - 2 Bed
  - 3 Bed
  - Core
  - Entrance Hall
  - Circulation
  - External Walkway
  - Shared Space
  - Communal Terrace
  - Community Space
  - Creche
  - Retail
  - Plant

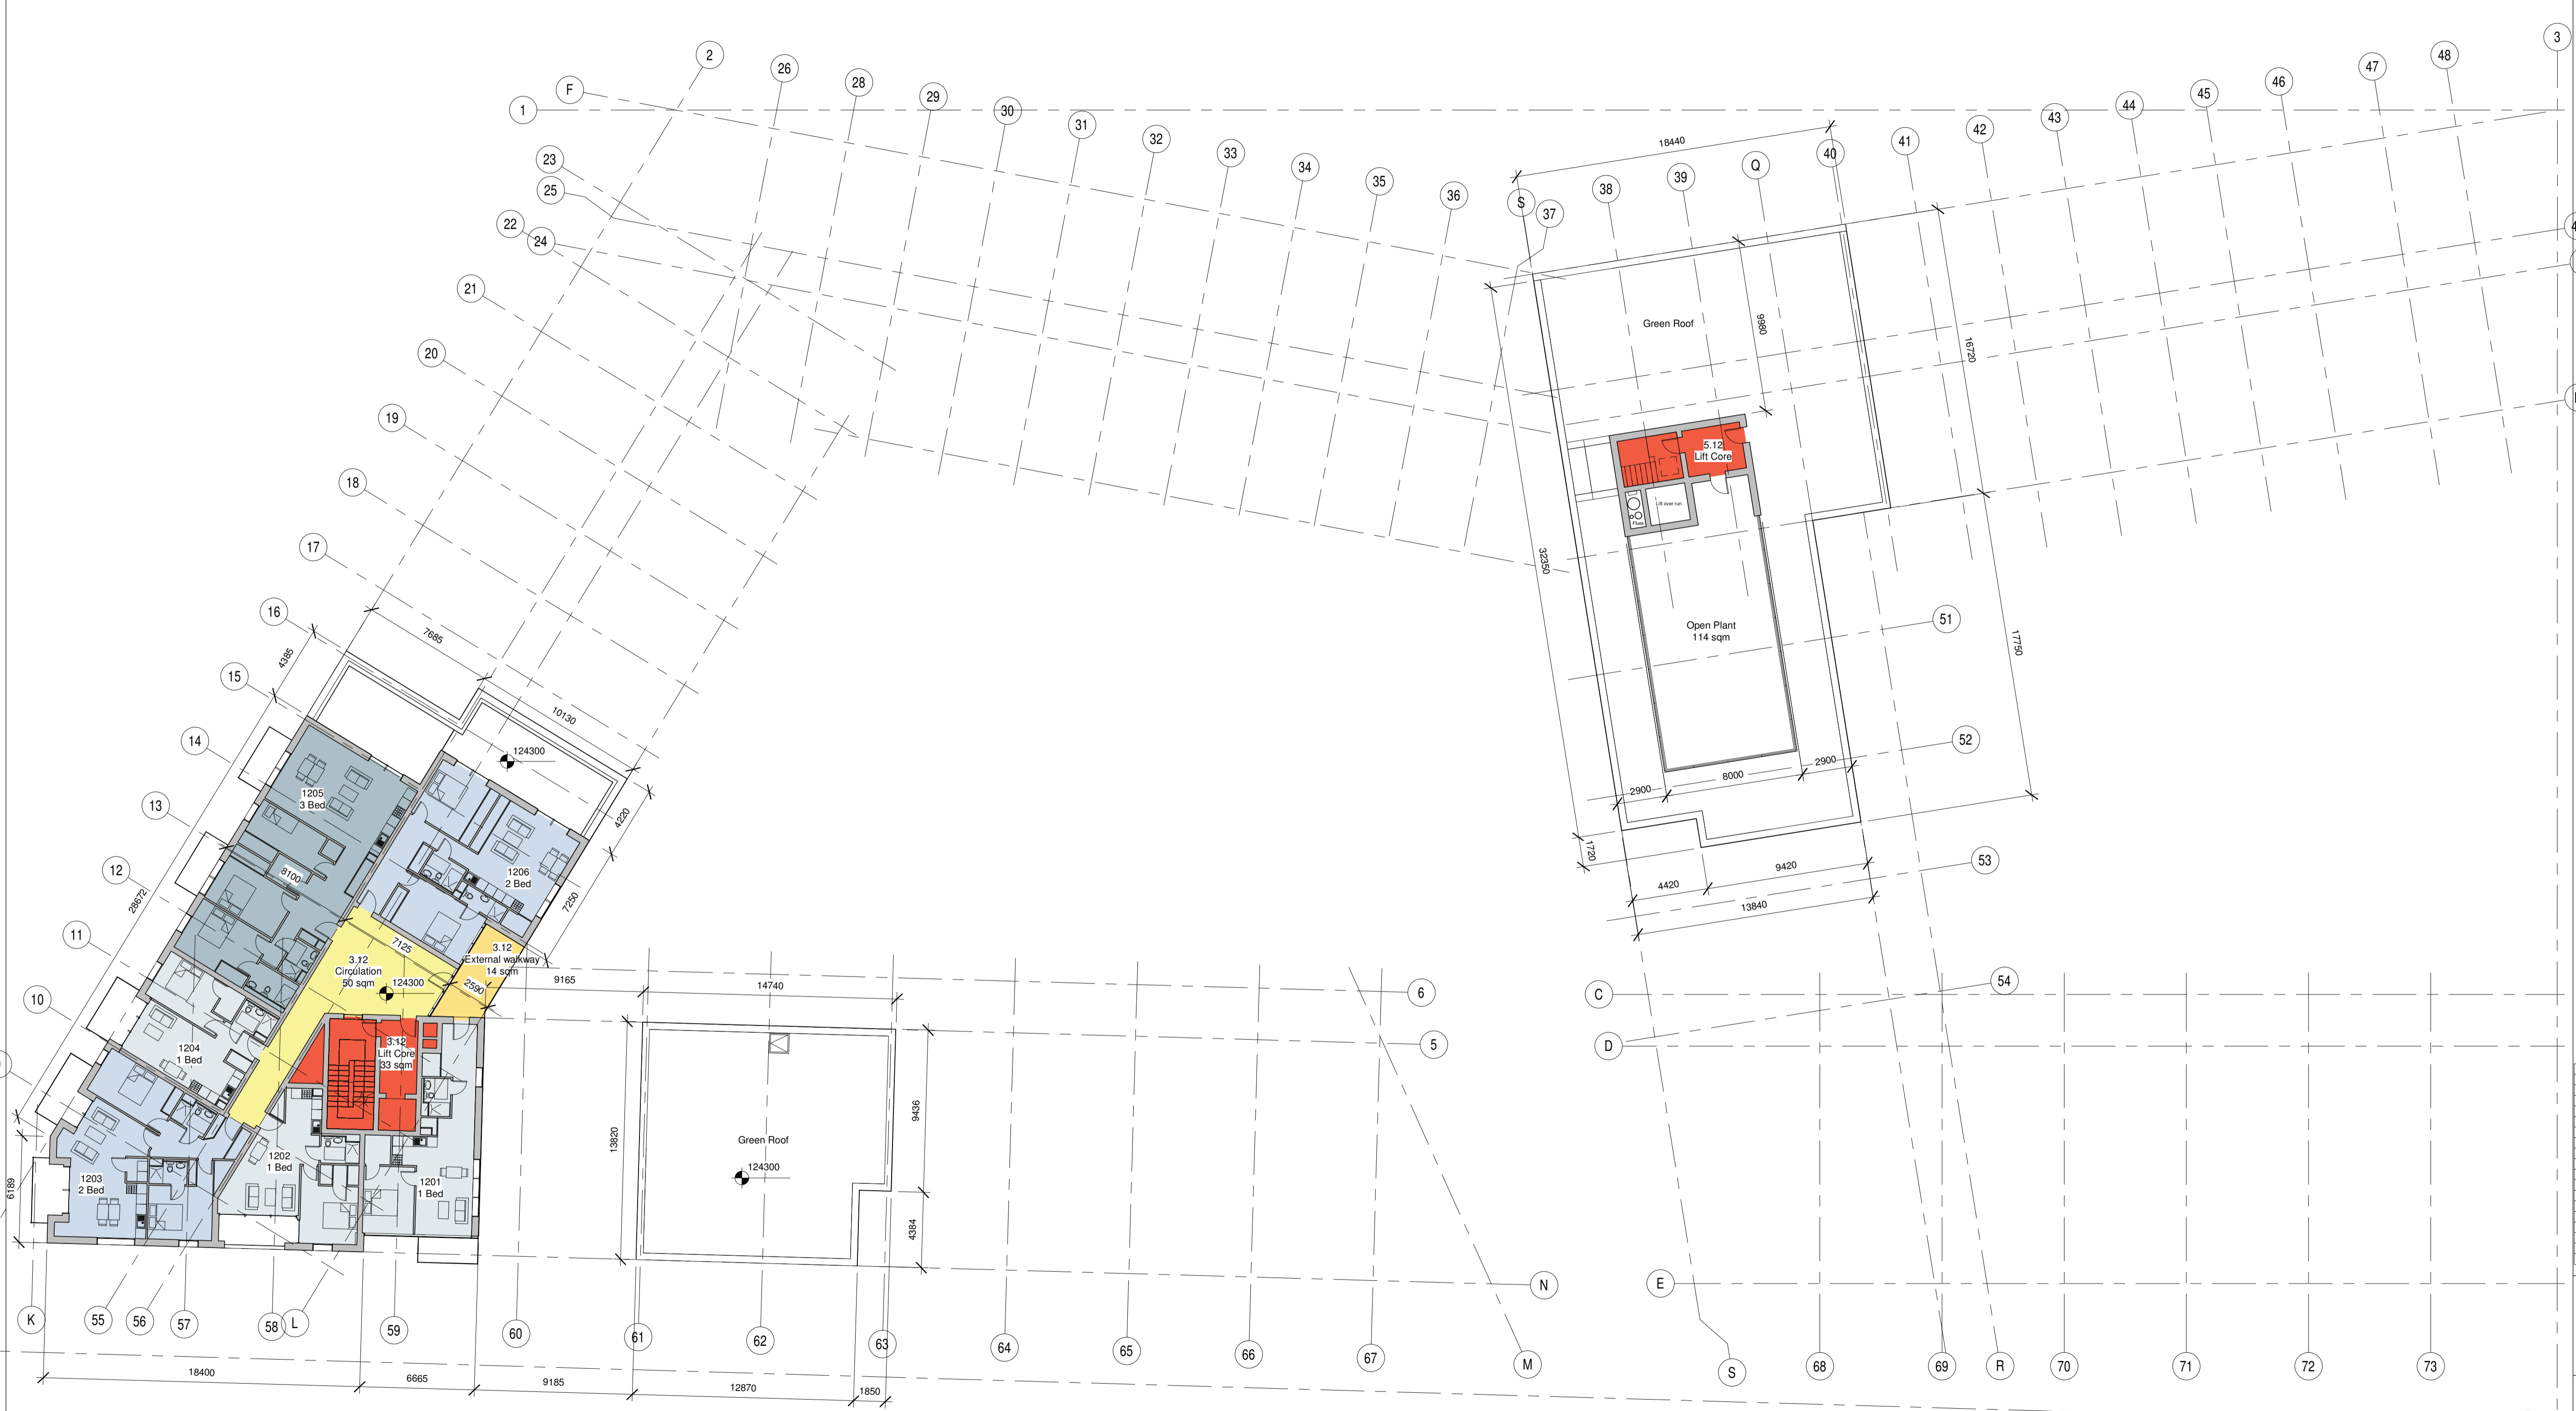

AS PER PERMITTED  
 PA REG. REF.  
 ABP-304405-19

**1 Permitted 12th Floor Plan**  
 1 : 200

Date	Rev.	By	Checked	Descriptions
REVISIONS				

**TOT Architects**

48 Upper Mount Street  
 Dublin 2, Ireland

Tel: +353 1 703 7800  
 Fax: +353 1 888 6230  
 www.totarchitects.ie  
 info@totarchitects.ie

**PROJECT:**  
 IRES Residential Properties LTD  
 RB Central  
 Planning

**DRAWING TITLE:**  
 Permitted 12th  
 Floor Plan

<b>DATE:</b> 18/04/19	<b>DRAWING NO:</b>
<b>SCALE:</b> 1 : 200	<b>P223</b>
<b>DRAWN:</b> EH	<b>SHEET SIZE / REVISION:</b>
<b>CHECKED:</b> LC	<b>A1</b>
<b>JOB NO:</b> 1742	
<b>FILE NAME:</b>	