

COPYRIGHT:
 The design and details shown on this drawing are applicable to their project only and may not be reproduced in whole or in part or be used for any other project or purpose without the written permission of The O'Toole Partnership Architects with whom copyright resides.
DO NOT SCALE from this drawing. Use figured dimensions. Contractor to check all dimensions site prior to commencement of works. Any discrepancies are to be referred to the ARCHITECT.




KEY PLAN:

Apartment Rooms Legend:


	Bed Room
	Living Room
	Toilet
	Storage
	Balcony

Symbol Legend:

	Apartment Entrance
	1800mm Diameter Turning Circle
	1200mm x 750mm Turning Space

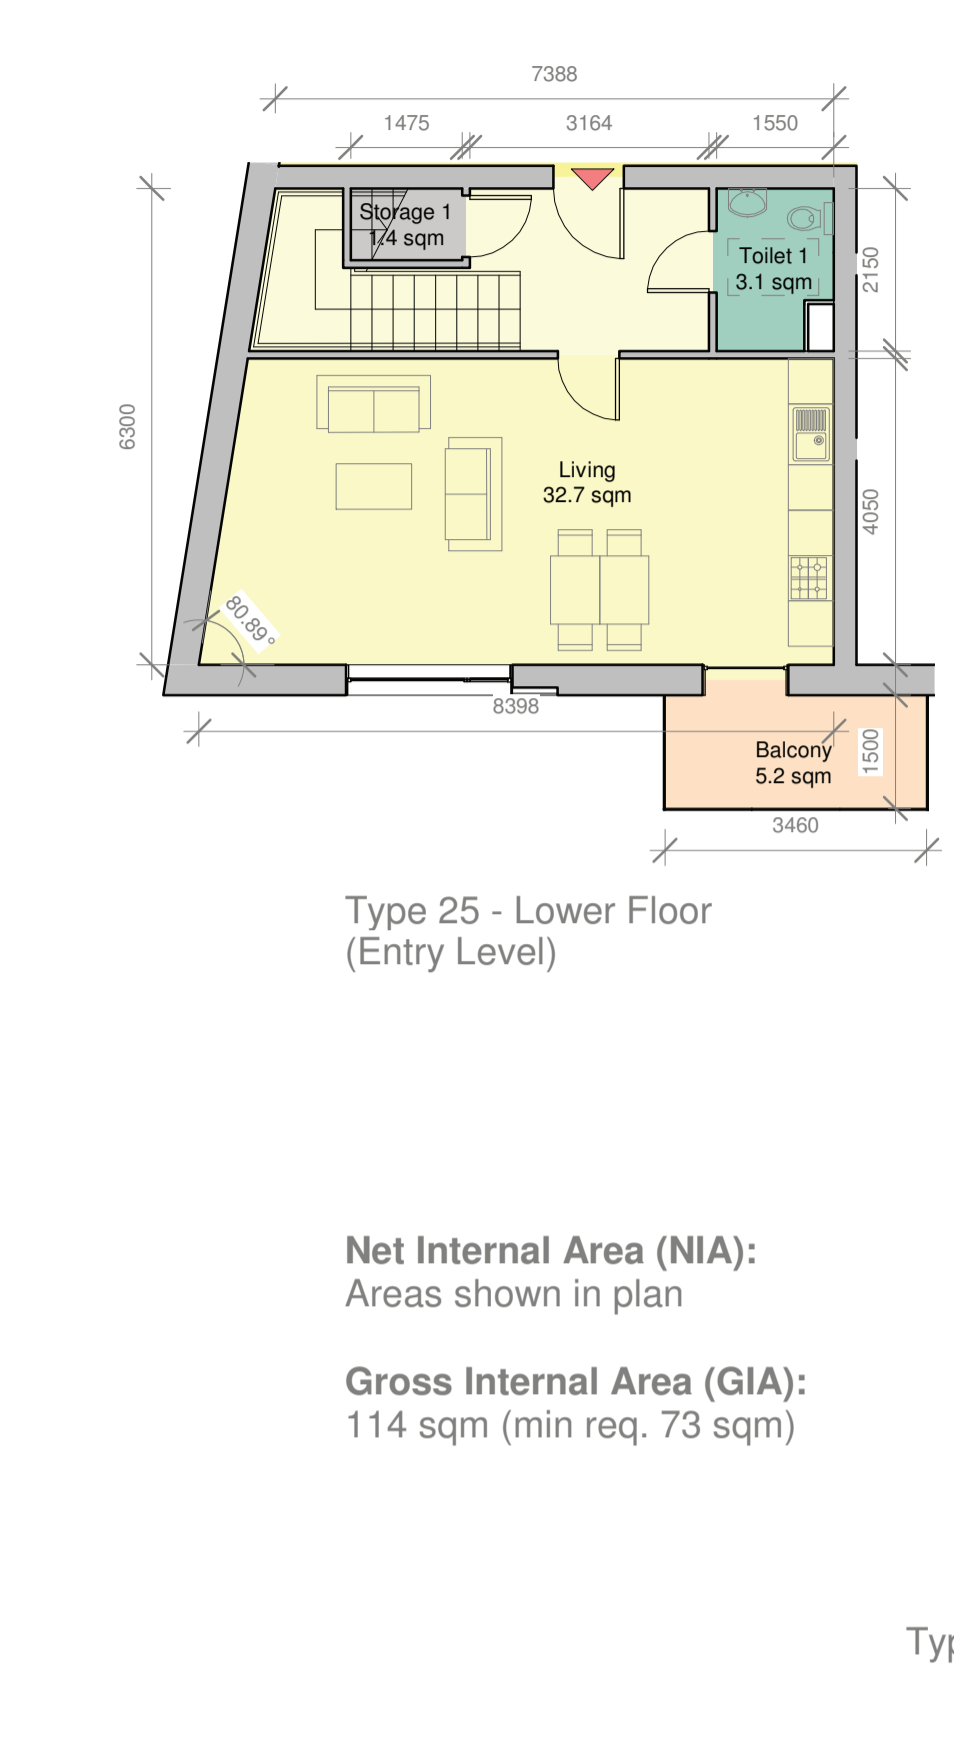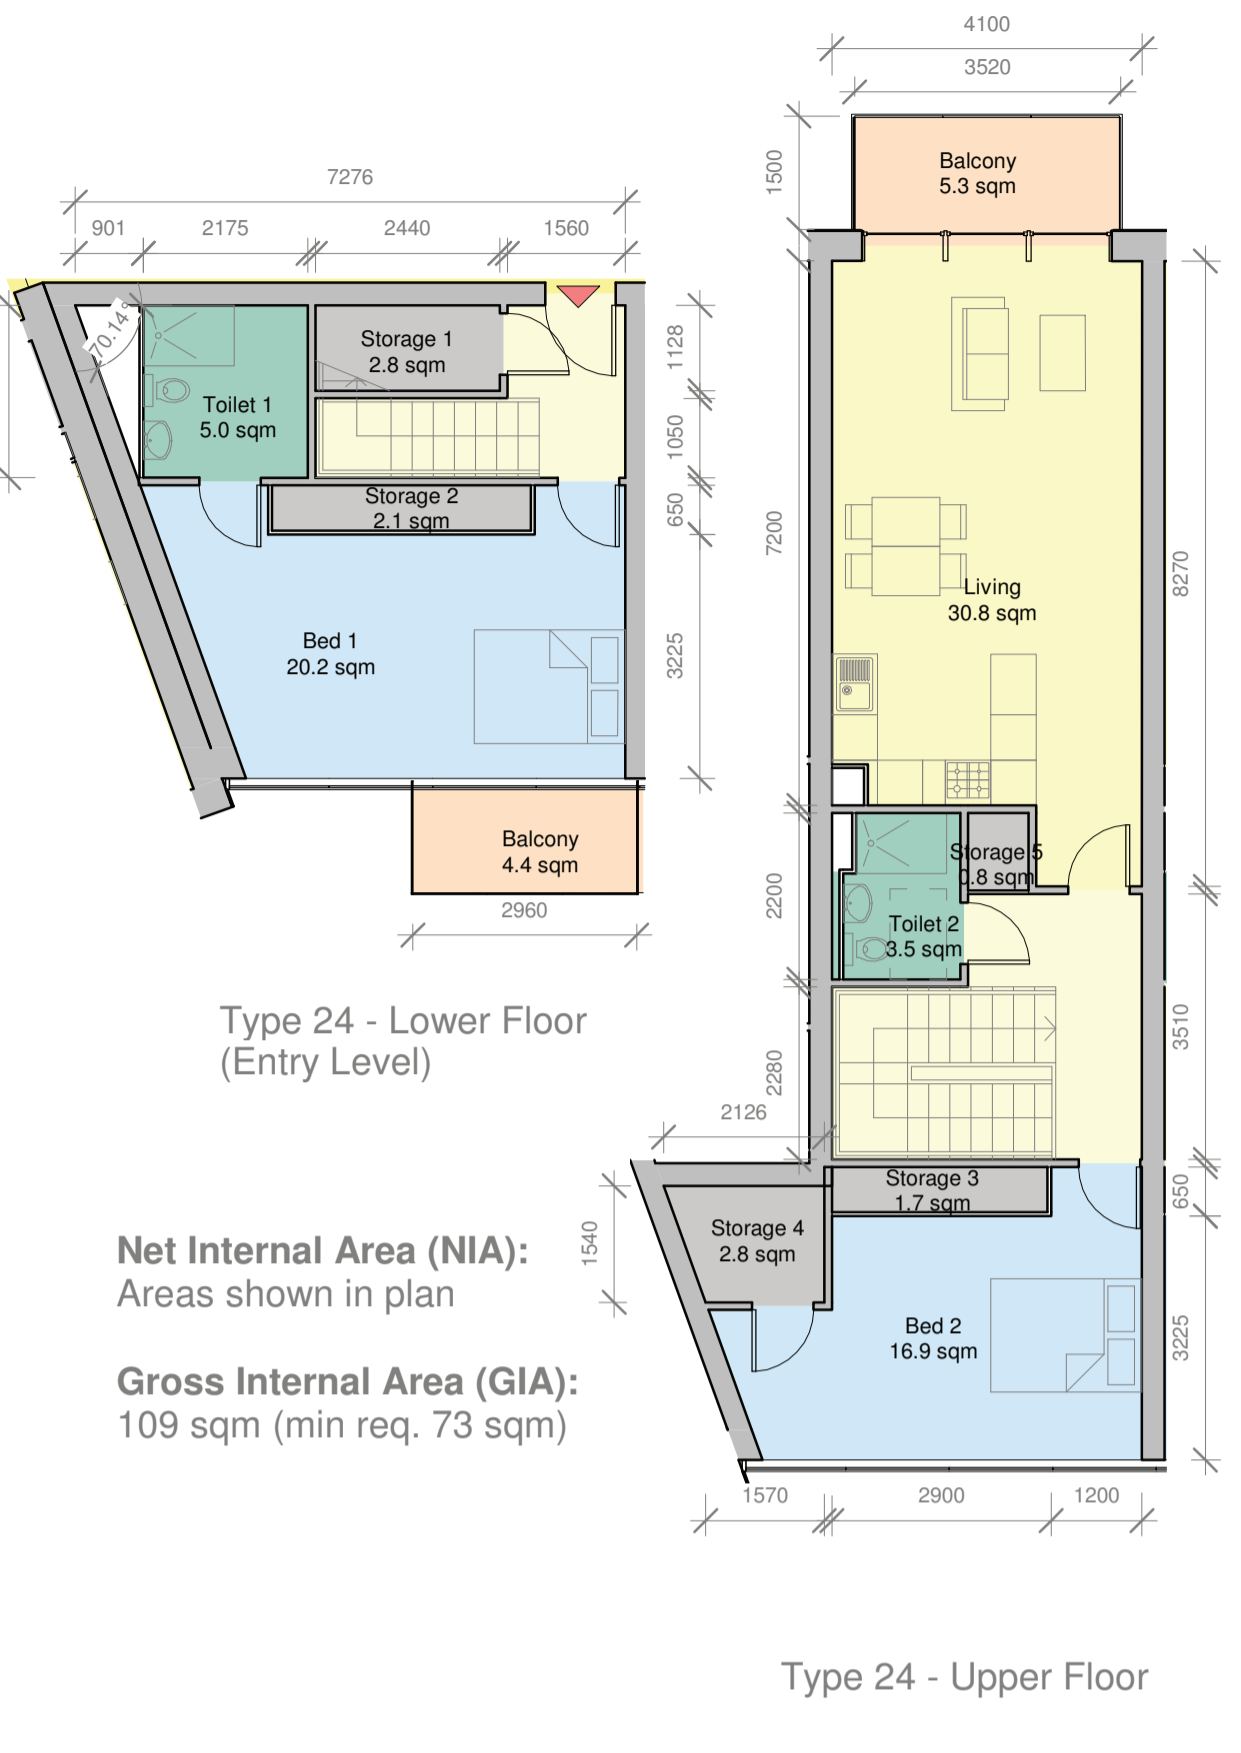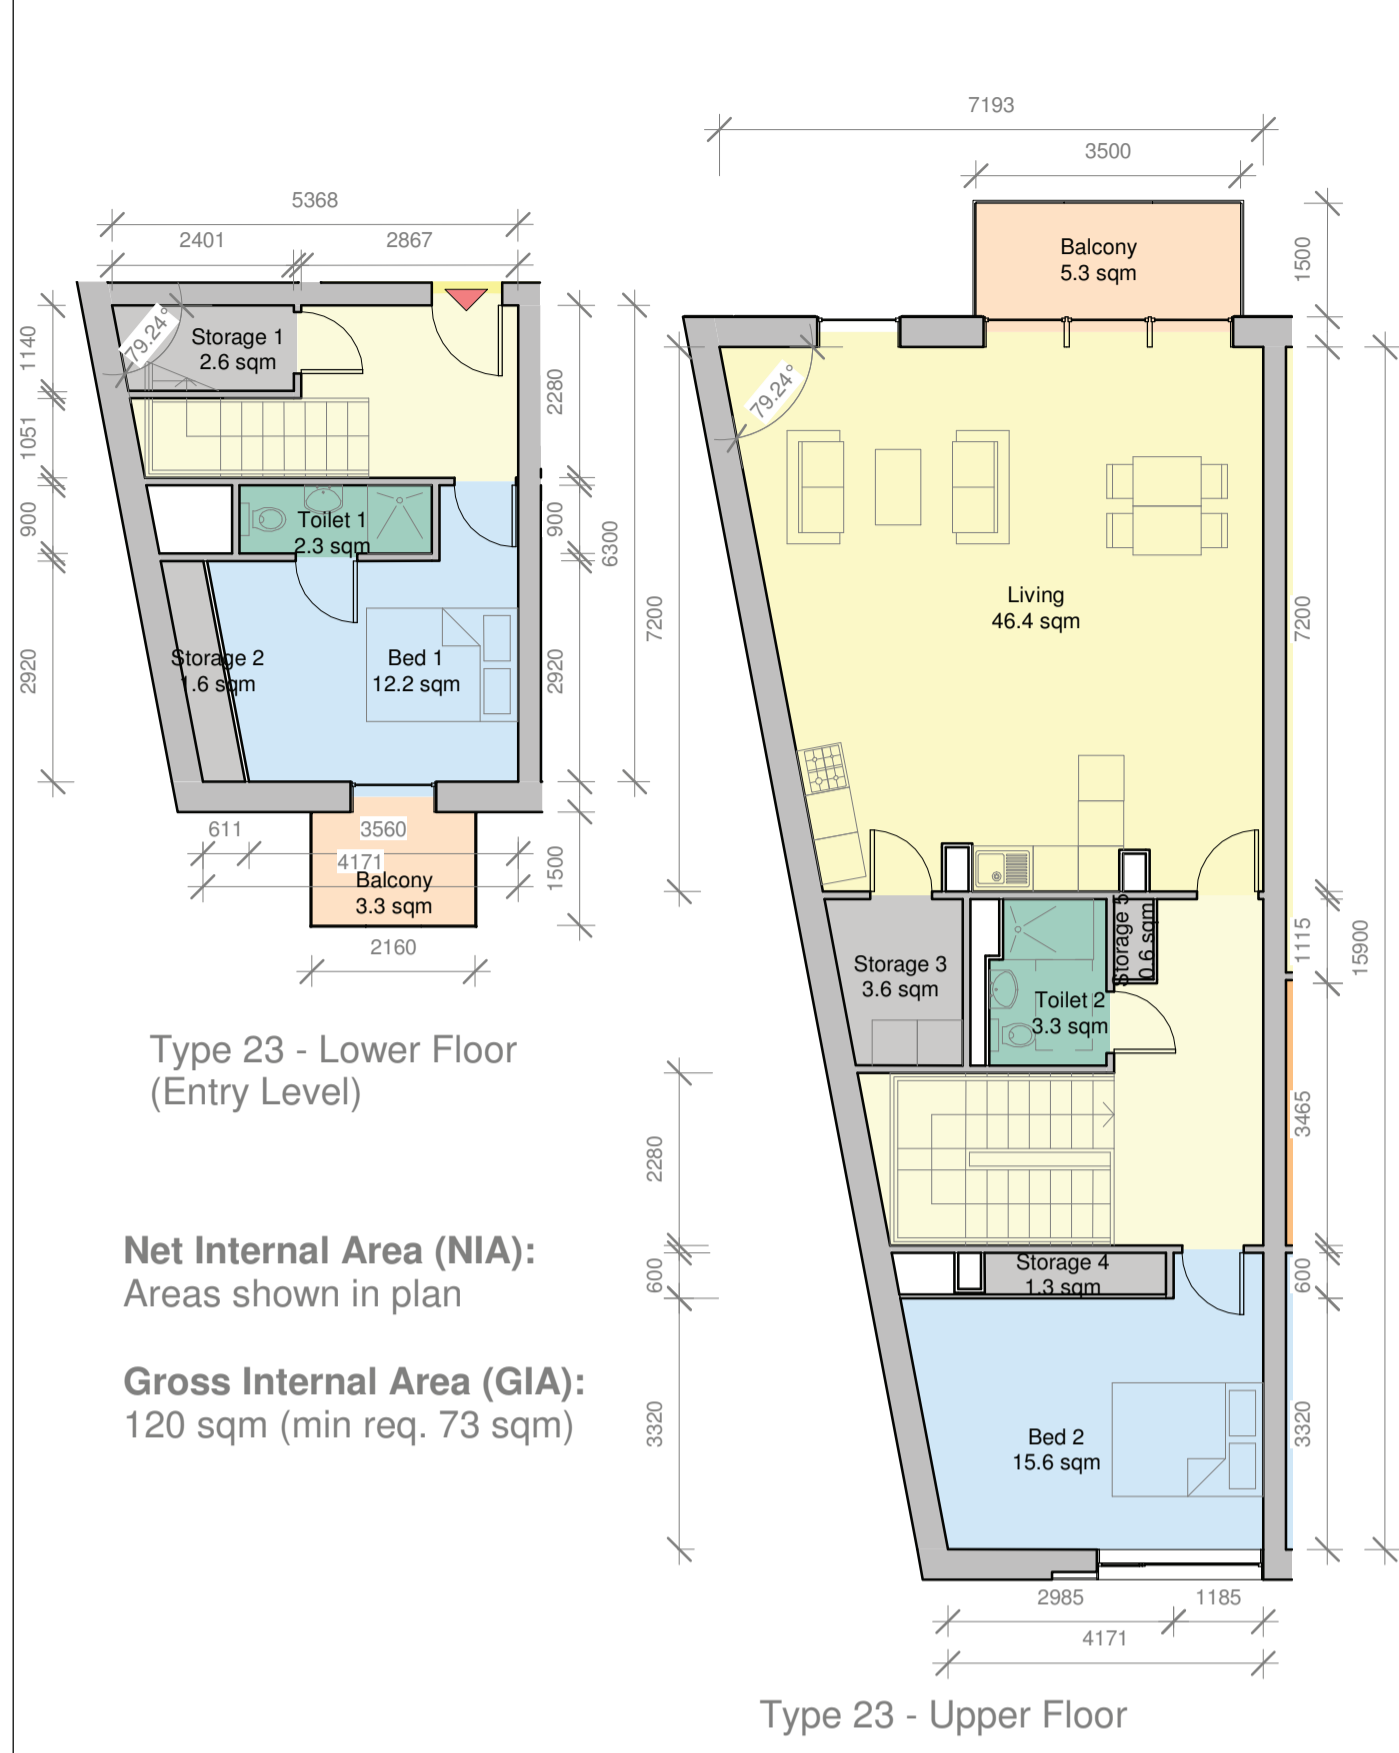


2 Bed Apartment - Type 23
Scale 1:100

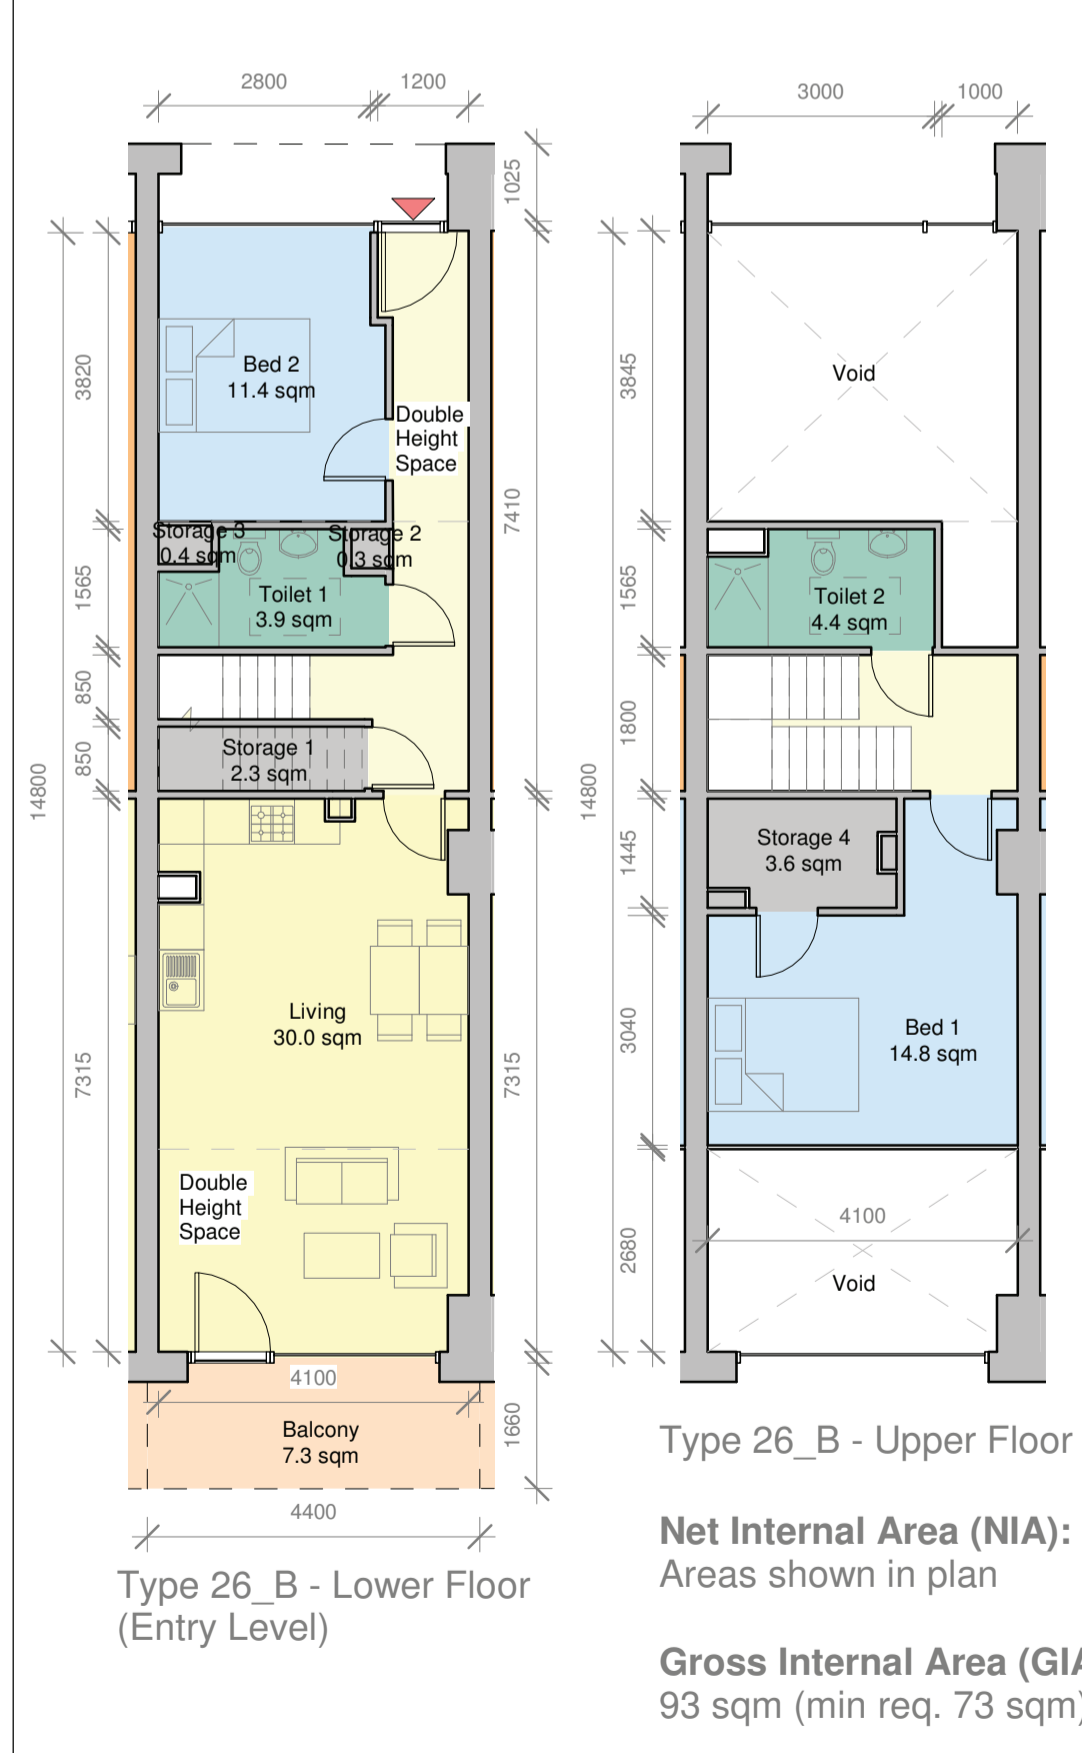


2 Bed Apartment - Type 26_B
Scale 1:100

2 Bed Apartment - Type 24
Scale 1:100

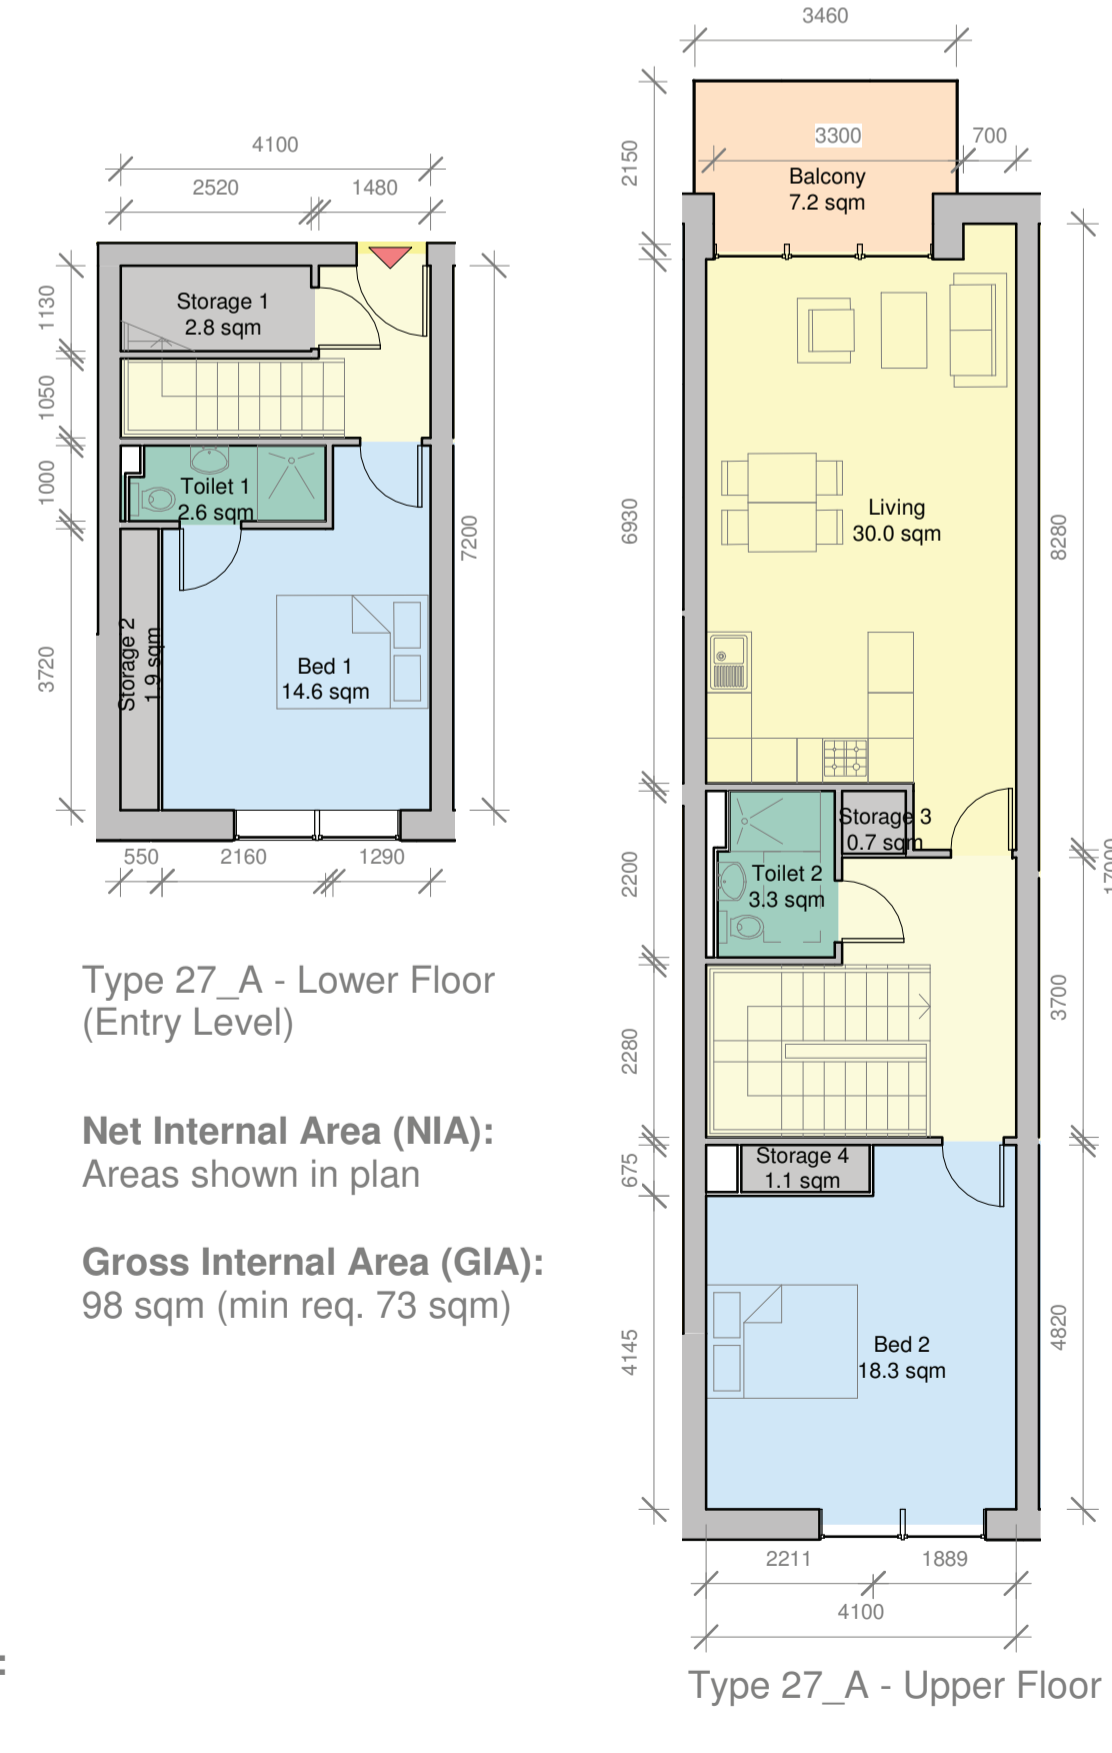

2 Bed Apartment - Type 27_A
Scale 1:100

2 Bed Apartment - Type 25
Scale 1:100

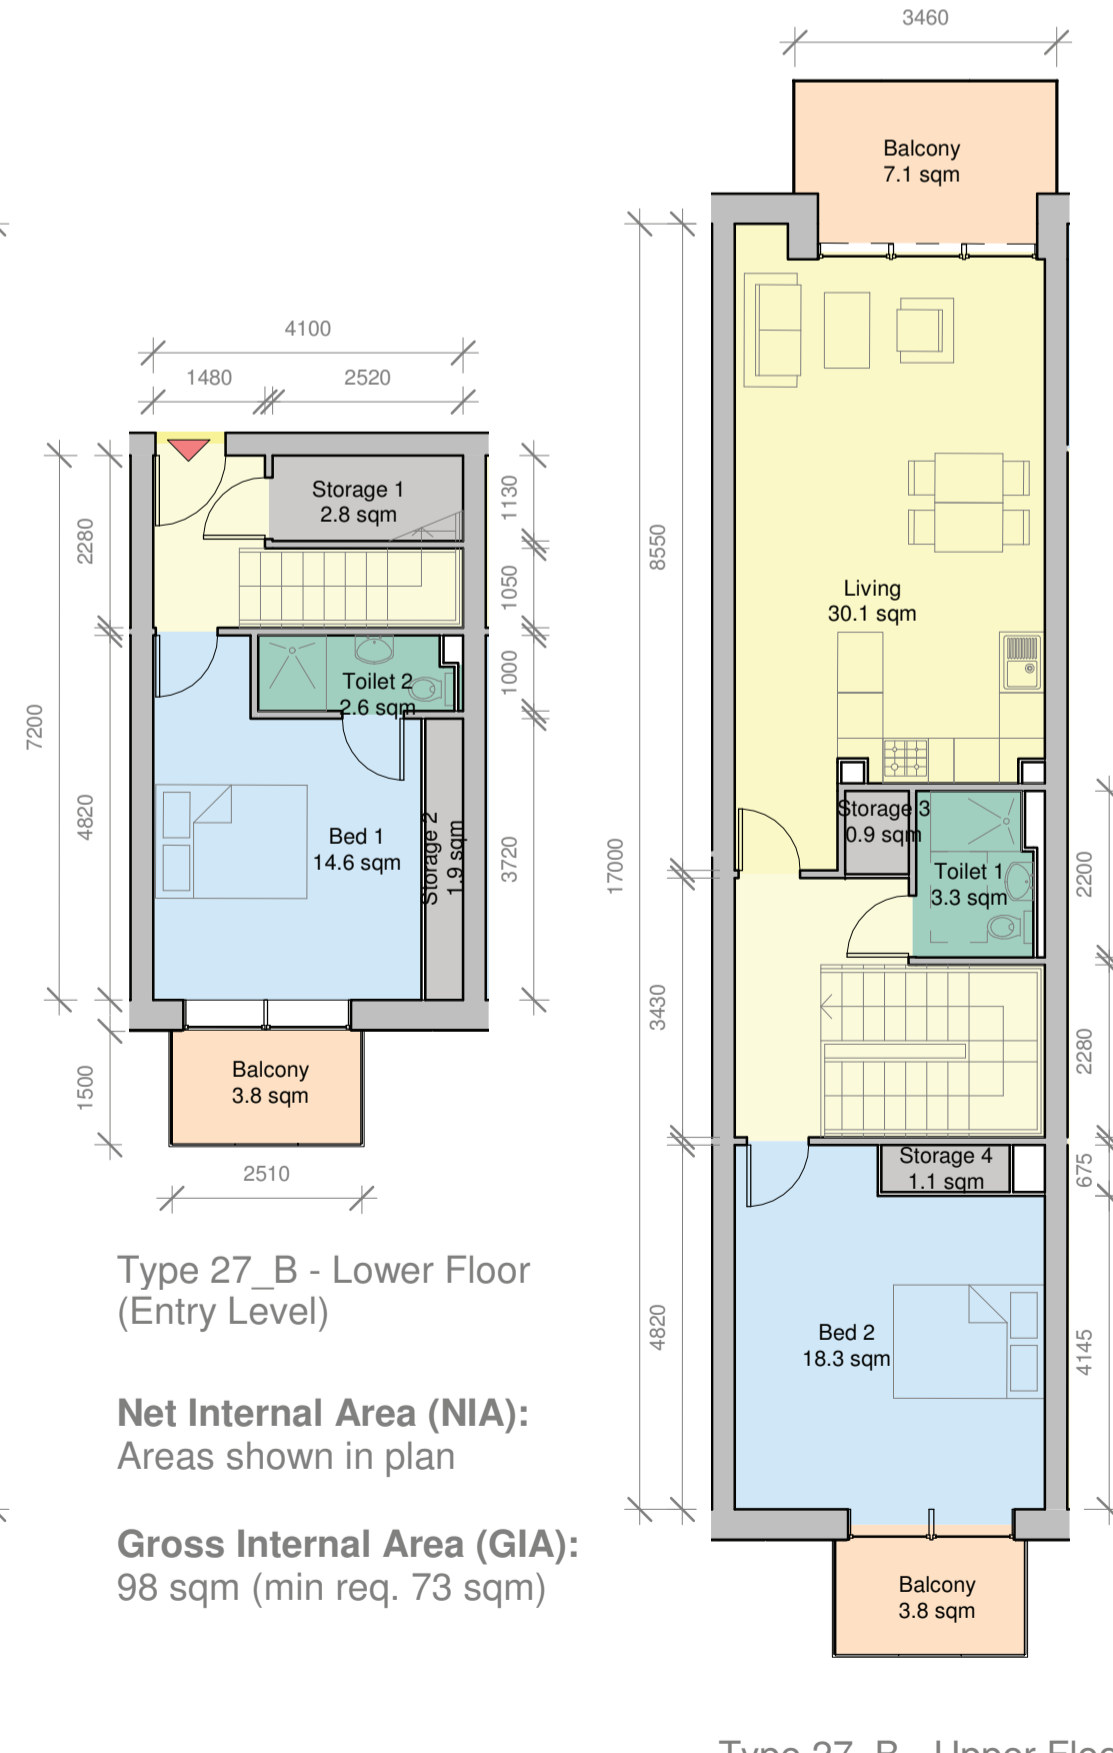

2 Bed Apartment - Type 27_B
Scale 1:100

2 Bed Apartment - Type 25
Scale 1:100



2 Bed Apartment - Type 28
Scale 1:100

2 Bed Apartment - Type 26_A
Scale 1:100



2 Bed Apartment - Type 29
Scale 1:100

**AS PER PERMITTED
 PA REG. REF.
 ABP-304405-19**

Date	Rev.	By	Checked	REVISIONS	Descriptions

TOT Architects
 48 Upper Mount Street, Dublin 2, Ireland | T: +353 1 763 7800 | www.totarchitects.ie | info@totarchitects.ie

PROJEC: IRES Residential Properties LTD
RB Central Planning

STAGE: Permitted Unit Types - 2 Bed

DRAWING TITLE: Permitted Unit Types - 2 Bed

DATE: 18/04/19
SCALE: As indicated
DRAWN: IK
CHECKED: LC
JOB NO.: 1742
FILE NAME: P507

SHEET SIZE / REVISION: A1