


**COPYRIGHT:**  
The design and details shown on this drawing are applicable to their project only and may not be reproduced in whole or in part or be used for any other project or purpose without the written permission of The O'Toole Partnership Architects with whom copyright resides.  
**DO NOT SCALE** from this drawing. Use figured dimensions. Contractor to check all dimensions on site prior to commencement of works. Any discrepancies are to be referred to the ARCHITECT.

**KEY PLAN:**

- Legend
- Studio
- 1 Bed
- 2 Bed
- 3 Bed
- Core
- Entrance Hall
- Circulation
- External Walkway
- Shared Space
- Communal Terrace
- Community Space
- Creche
- Retail
- Plant

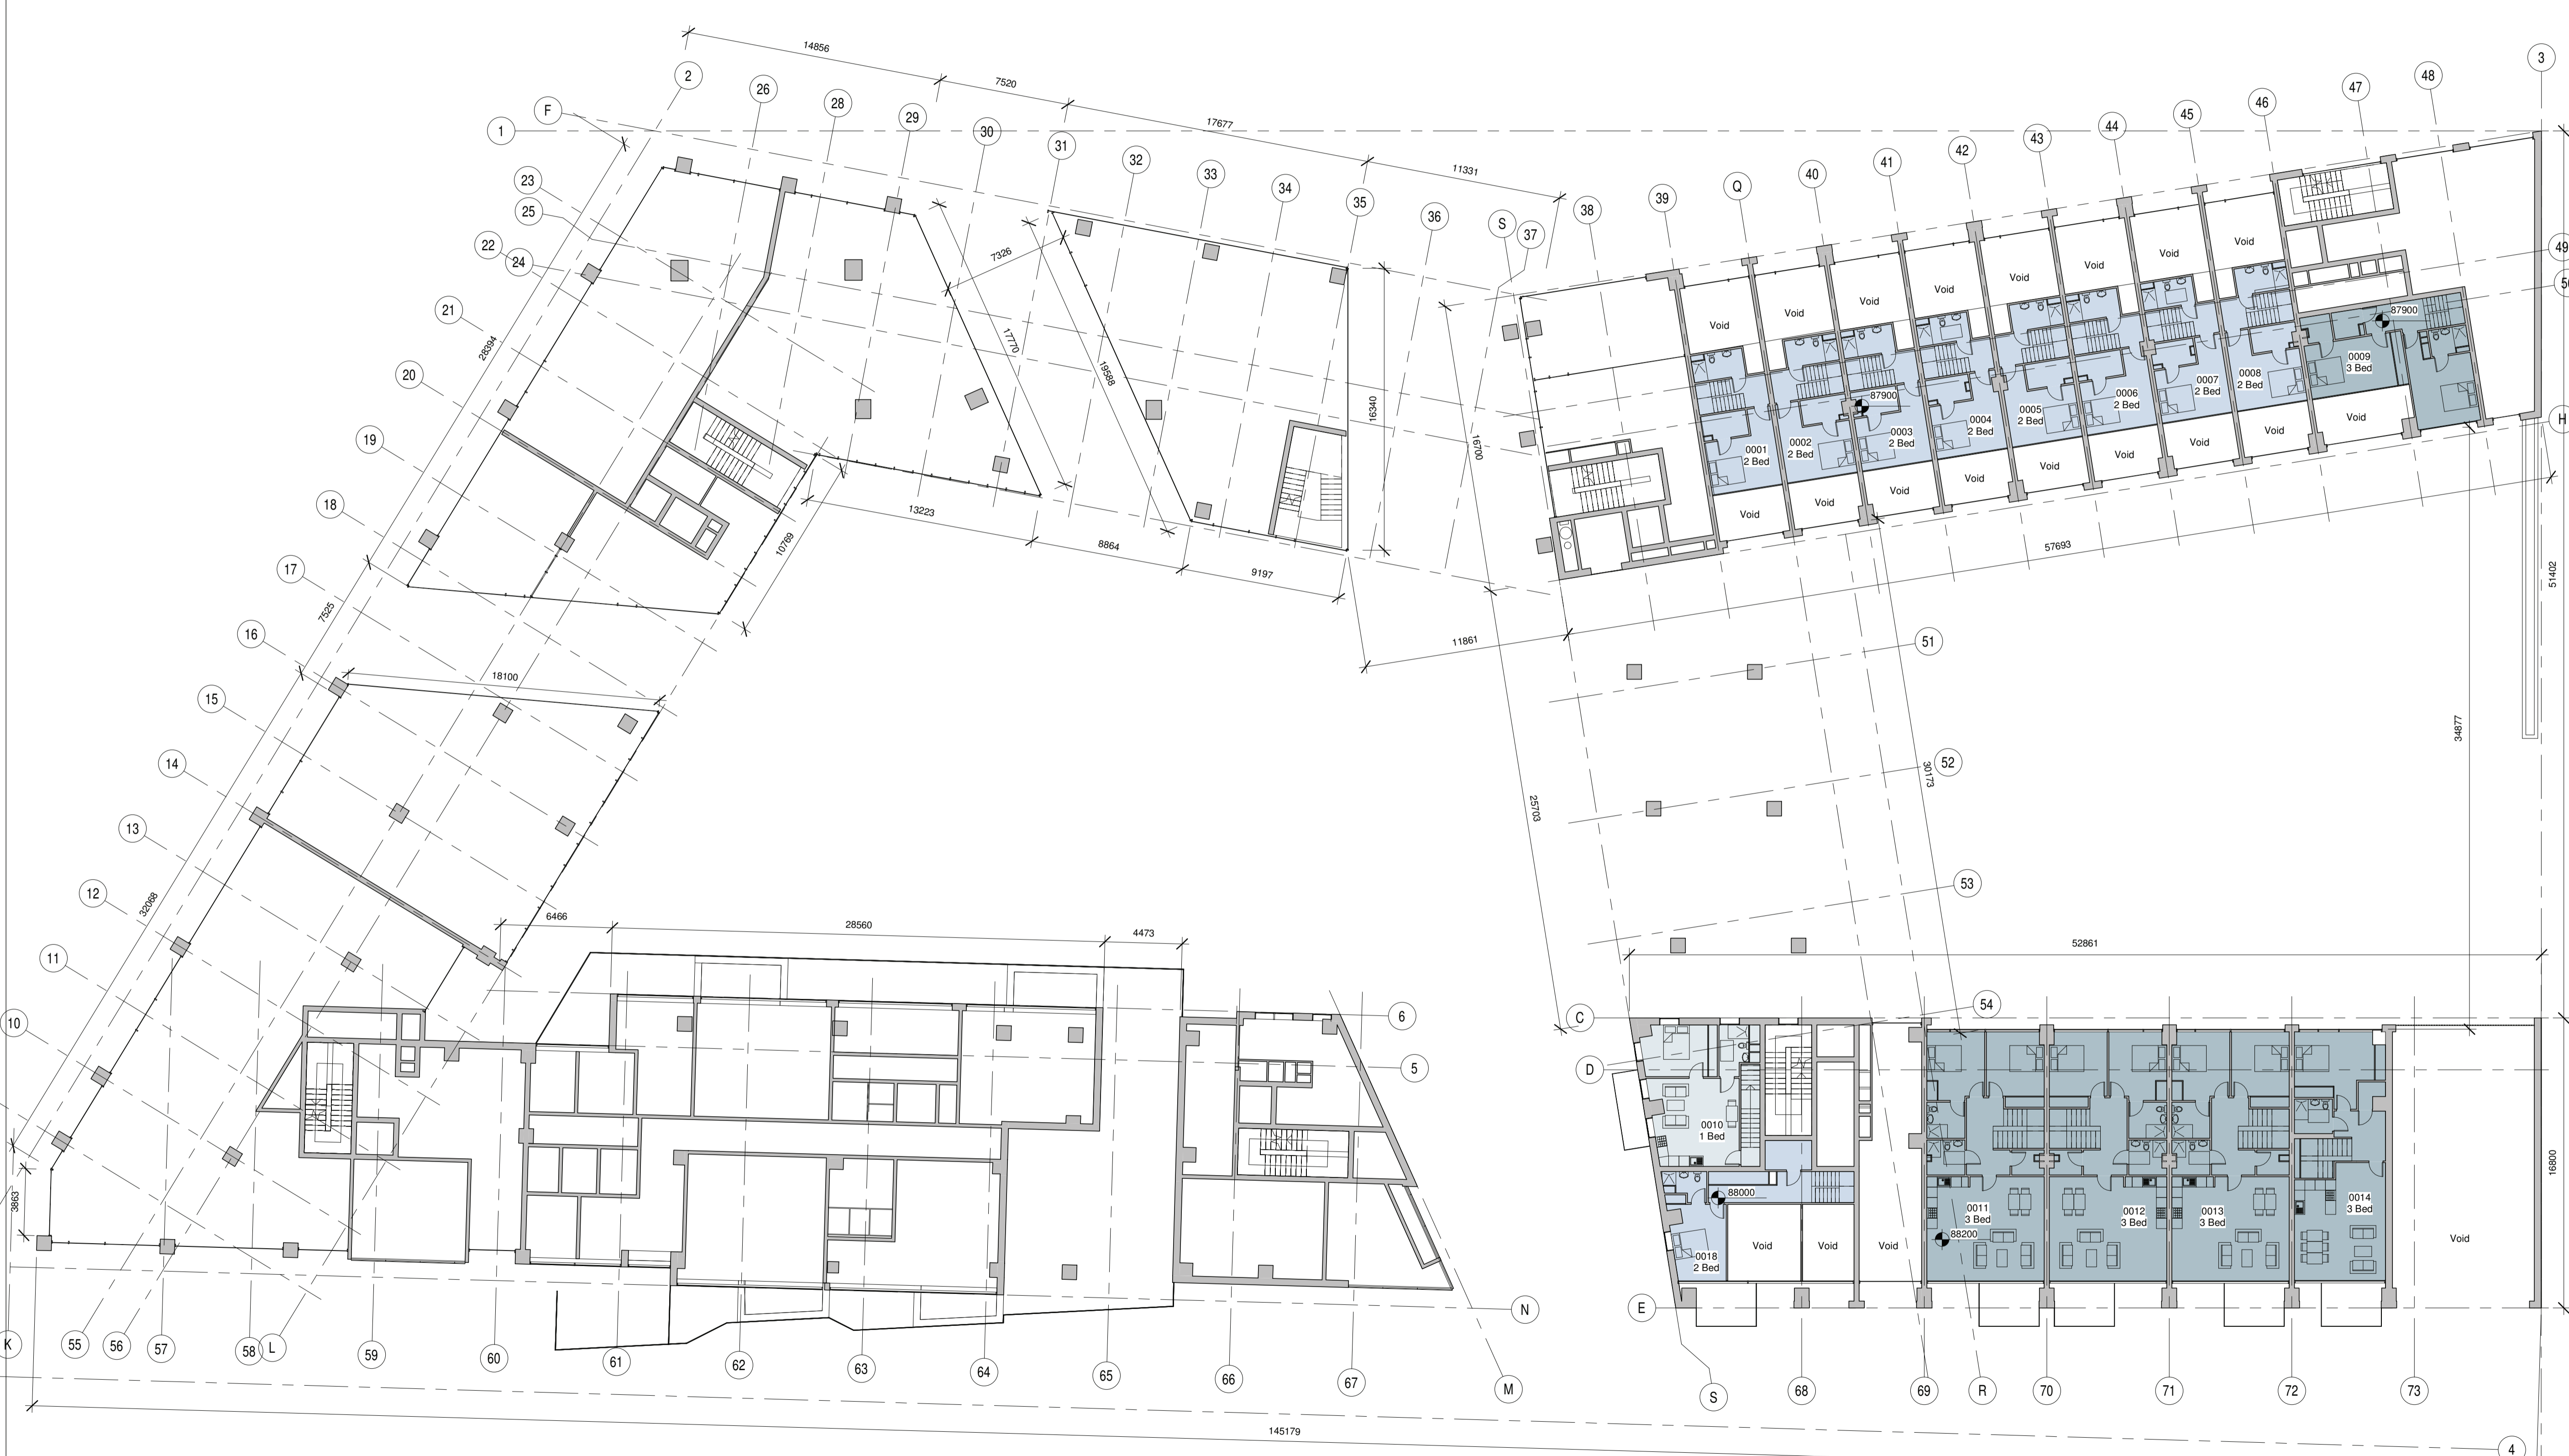

**AS PER PERMITTED  
PA REG. REF.  
ABP-304405-19**

**1** Permitted Mezzanine Plan  
1 : 200

| Date | Rev. | By | Checked | Descriptions |
|------|------|----|---------|--------------|
|      |      |    |         |              |

**TOT Architects**  
48 Upper Mount Street  
Dublin 2, Ireland  
T: +353 1 763 7800  
F: +353 1 8560629  
www.totarchitects.ie  
info@totarchitects.ie

**PROVIDED BY:**  
IRES Residential Properties LTD  
RB Central  
Planning

**DRAWING TITLE:**  
Permitted  
Mezzanine Plan

| DATE:      | 18/04/19 | DRAWING NO: |
|------------|----------|-------------|
| SCALE:     | 1 : 200  | <b>P211</b> |
| DRAWN:     | EH       |             |
| CHECKED:   | LC       |             |
| JOB NO:    | 1742     |             |
| FILE NAME: |          | <b>A1</b>   |